
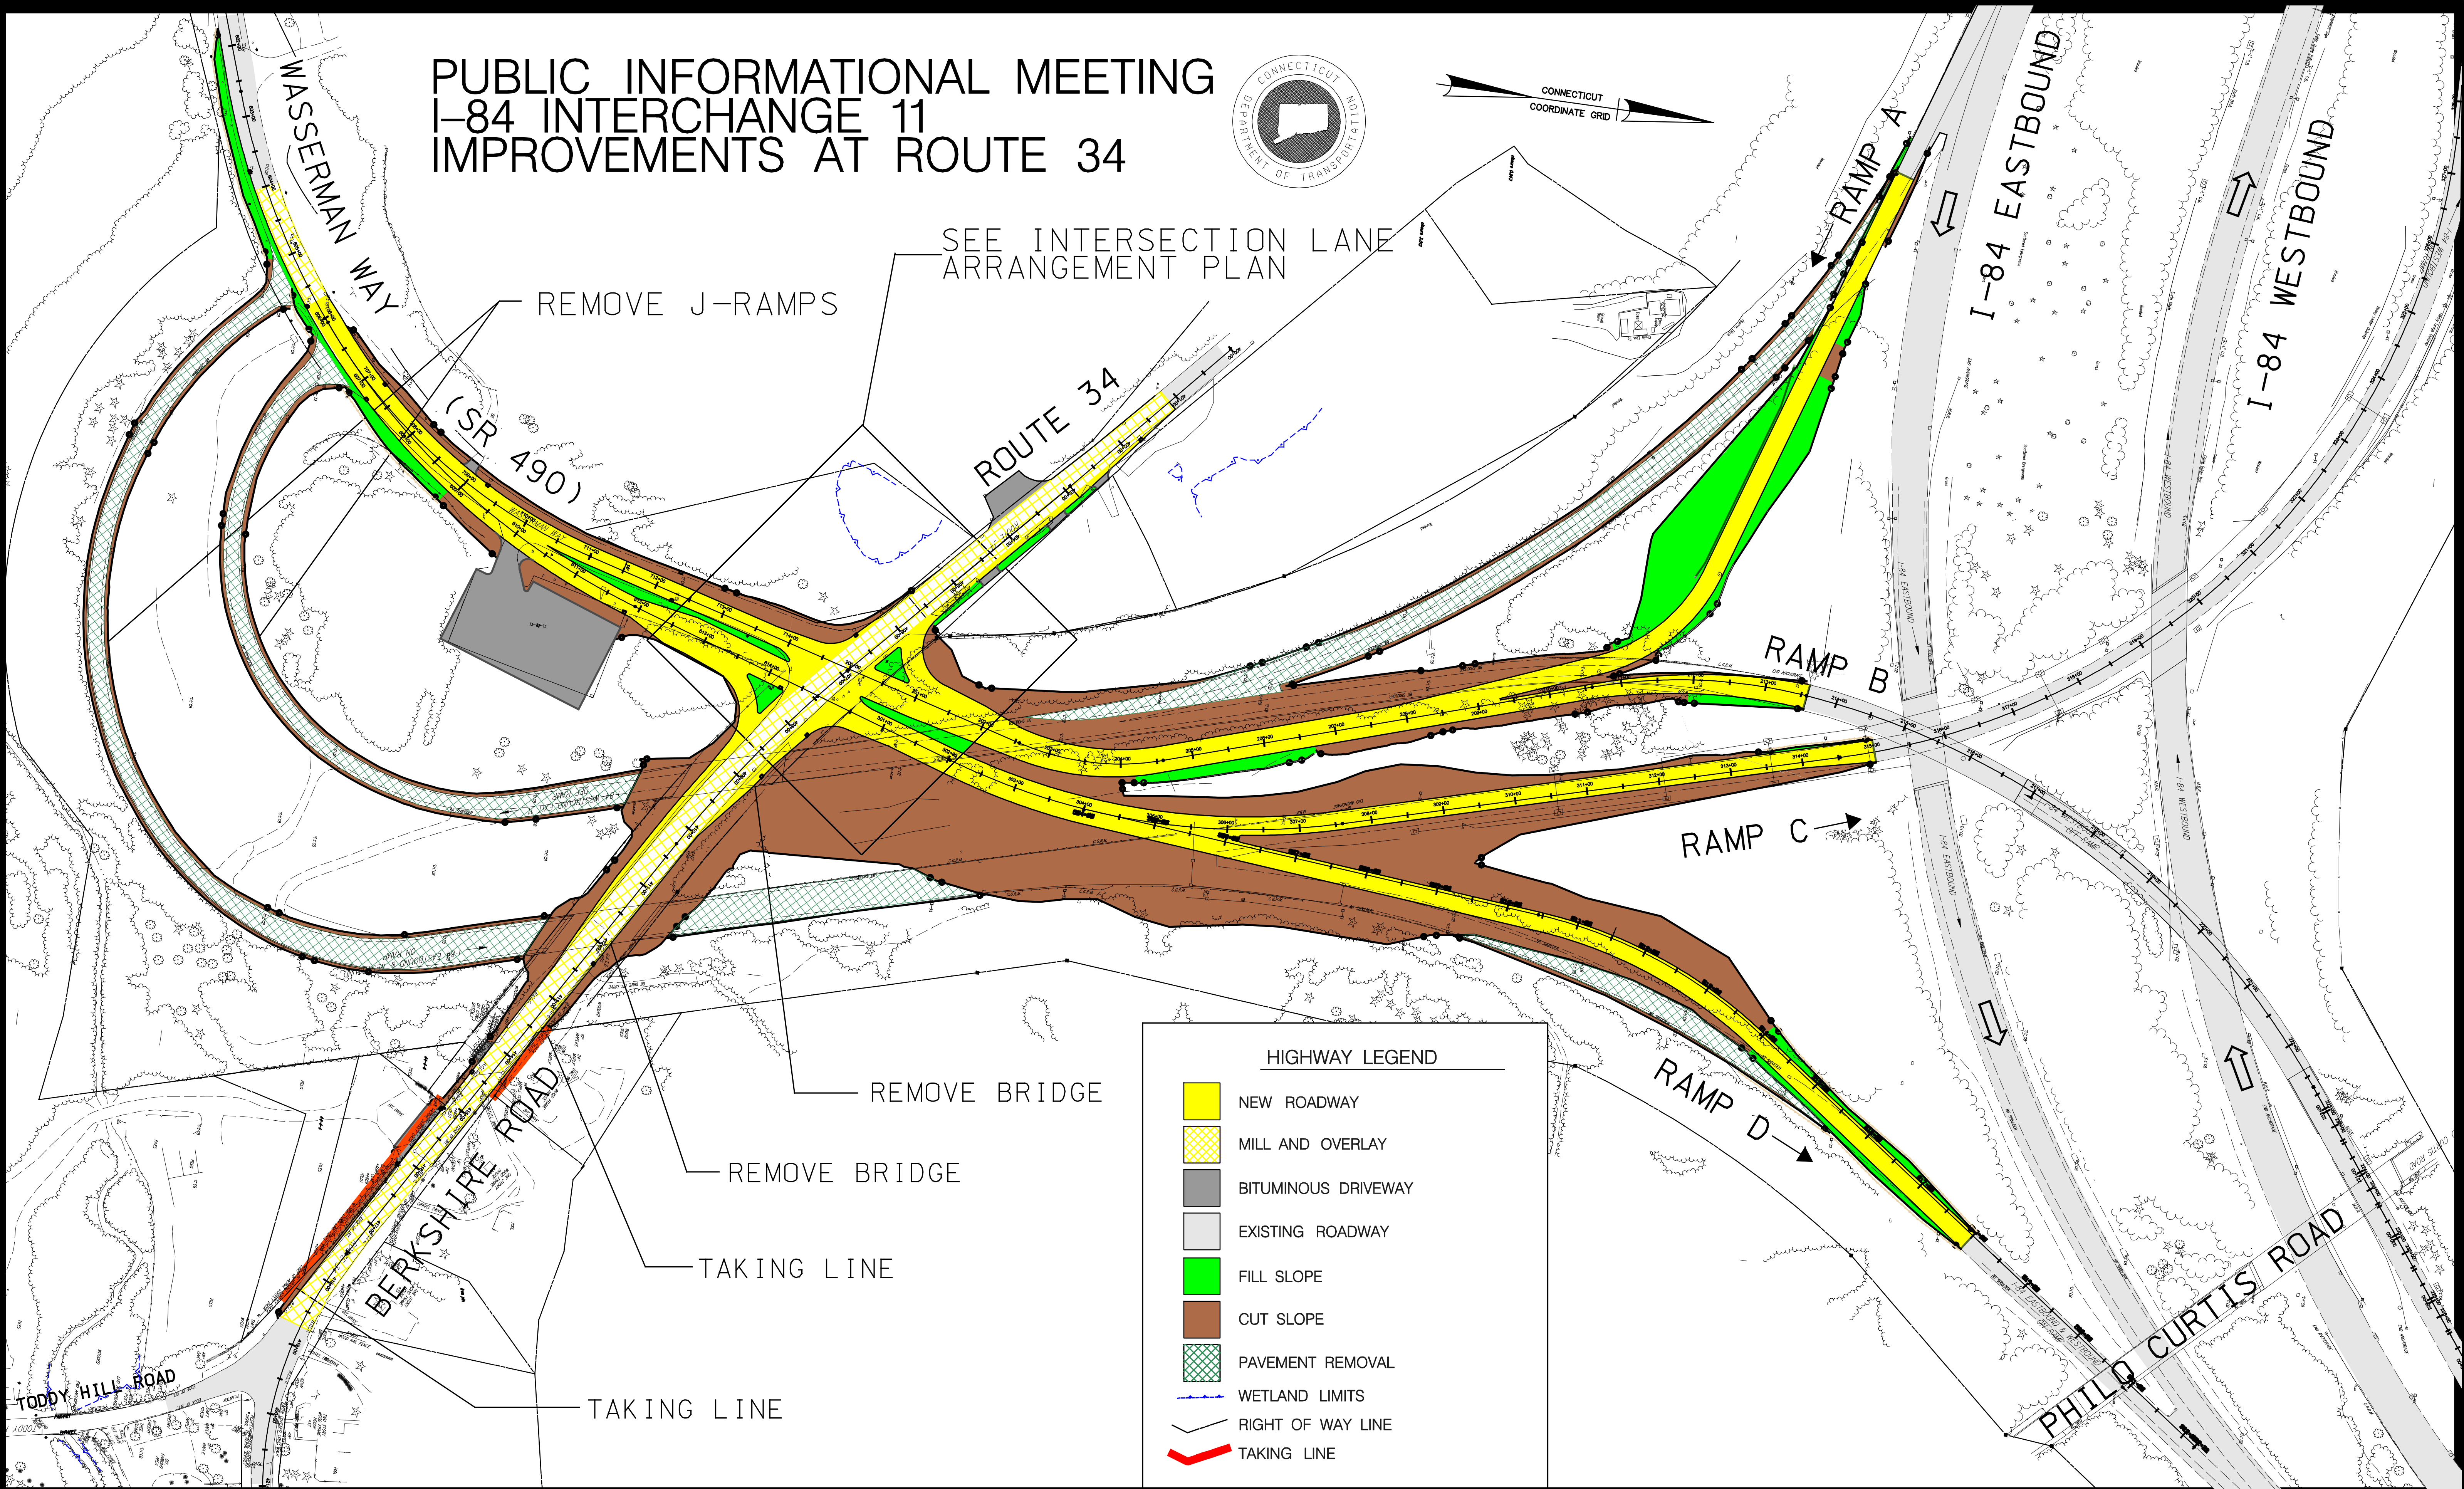


PUBLIC INFORMATIONAL MEETING I-84 INTERCHANGE 11 IMPROVEMENTS AT ROUTE 34

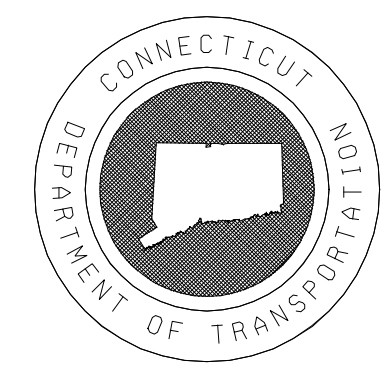

SEE INTERSECTION LANE ARRANGEMENT PLAN

HIGHWAY LEGEND

- NEW ROADWAY
- MILL AND OVERLAY
- BITUMINOUS DRIVEWAY
- EXISTING ROADWAY
- FILL SLOPE
- CUT SLOPE
- PAVEMENT REMOVAL
- WETLAND LIMITS
- RIGHT OF WAY LINE
- TAKING LINE

REV.	DATE	REVISION DESCRIPTION	SHEET NO.

DESIGNER/DRAFTER: NPR
CHECKED BY: NRG
SCALE IN FEET 0 100 200
SCALE 1"=100'

**STATE OF CONNECTICUT
DEPARTMENT OF TRANSPORTATION**

ENGINEER: DMJM + Harris, Inc

APPROVED BY: _____ DATE: June 21, 2007

PROJECT TITLE:
**I-84 INTERCHANGE 11
IMPROVEMENTS**

AECOM

TOWN: **NEWTOWN**

DRAWING TITLE:
PRESENTATION PLAN

PROJECT NO.: **34-308**

DRAWING NO.:

SHEET NO.: